

अर्जुन यांची प्रत

$$\frac{1}{4}$$

O. C. Signed by A.D.T.P.



AREA STATEMENT

AREA OF LAND = 22139.22 SQMT.

OPEN SPACE AREA

PERMISSIBLE = 40% OF SITE AREA
= 8855.69 SQMT.

PLAYGROUND AREA PROVIDED
= 9300.88 SQMT.

BUILT UP AREA

PROPOSED B/UP BUILDING - A
= 6311.36 SQMT.

PROPOSED B/UP BUILDING - B
= 334.52 SQMT.

PROPOSED B/UP BUILDING - C
= 1245.18 SQMT.

EXIS. B/UP AREA TO BE RETAINED
= 1790.37 SQMT.

TOTAL BUILT UP AREA

= BLDG - A + BLDG - B + BLDG - C + EXIST. BLDG
= 6461.04 + 334.52 + 1299.70 + 1790.37
= 9885.63 SQMT

F.S.I. PROVIDED : 0.44

FOR : FRANSALIAN TECHNICAL
INSTITUTE.

OWNER'S SIGNATURE

Job No.	
Dealt by	
Scale	
Date 01/09/2015	








Floor plan of the first floor. The plan shows a central corridor (CORR) connecting various rooms. On the left side, there is a CHAPEL and a HALL. On the right side, there is a KITCHEN, a VERANDA, and a ROOM. At the top, there is a TERRACE. The plan also shows a G.L. (Ground Level) marker at the bottom left and a 1:100 scale bar at the bottom right.

[illegible]

1.20 M. WIDE PASSAGE

HALL
4.65 x 5.15

KITCHEN
4.45 x 5.30

COVERED VERANDA
4.25 x 6.25

BEDROOM
3.03 x 3.65

BEDROOM
3.09 x 3.45

BEDROOM
3.03 x 3.65

BEDROOM
3.09 x 3.45

TOILET
5.7 x 1.60

DRESSING
1.7 x 1.10

CLOSET
1.7 x 1.10

UP

DN

1 2 3 4 5 6 7 8 9 10 11 12 13 14 15 16 17

TYPICAL FLOOR AREA CALCULATION
 $A = 18.20 \times 8.19 = 167.26 \text{ SQ.M.}$
BAIP AREA ON
 GROUND = 167.26 SQMT
 FIRST FLOOR = 167.26 SQMT.
 TOTAL BAIP = 334.52 SQ.M.


SCALE - 1:100

AREA CALCULATION FOR TYPICAL FLOOR
BLOCK AREA = $50.84 \times 15.92 = 809.37 \text{ SQ.M.}$

DEO = $\frac{1}{2} \times \text{Base} \times \text{Height}$

D1 = $3.39 \times 6.73 = 22.81 \text{ SQ.M.}$

D2 = $10.62 \times 6.73 = 71.47 \text{ SQ.M.}$

D3 = $7.00 \times 4.66 \times 2 = 65.24 \text{ SQ.M.}$

TOTAL DED = 159,52 SQ.M.

TOTAL B/UP AREA = 809.37 - 159.52
= 649.85 SQ.M.

TOTAL B/LP AREA ON
GROUND FLOOR = 622.59
FIRST FLOOR = 622.59
= 1245.18 SQ.M.

[illegible]

<u>AREA STATEMENT.</u>	
<u>AREA OF PLOT</u>	
<u>PROP. CONST. ON GROUND FL.</u>	167.28 Sq
<u>PROP. CONST. ON FIRST FL.</u>	167.26 Sq
<u>TOTAL B/UP AREA</u>	334.52 Sq

SCHEDULED OF OPENING		
NO.	TYPE SIZE	SPECIFICATION
DOOR		
1. D	2400 X 2100	FLUSH DOOR
2. D1	1200 X 2100	FLUSH DOOR
3. D2	900 X 2100	FLUSH DOOR
4. D3	750 X 2100	FLUSH DOOR
WINDOW		
1. W1	1200 X 1200	AL. SLIDING WINDOW
2. W2	1600 X 1200	AL. SLIDING WINDOW
3. V	600 X 800	AL. LOUVERED VENT

AREA OF PLOT	
PROP. CONST. ON GROUND FL.	543.85 Sq
PROP. CONST. ON FIRST FL.	649.85 Sq
TOTAL D/U AREA	1293.70 Sq

PLOT LINES	☐
EXIS. DEMOLISHED	☐
PROPOSED WORK	☐
DRAINAGE LINE	☐
WATER LINE	☐

PROPOSED SCHOOL BUILDING
ON C.T.S.NO - 15186/B,
SHEET NO. 307 & 308,
SIYUATED AT SEVEN HILLS, GAR
AURANGABAD. All rights reserved

FOR : FRANSALIAN TECHNICAL INSTITUTE.
SECRETARY
Fransal Technical Institute
Jalna Road, Aurangabad.

SUBMISSION DRAWING


JOB NO. >	
DEPT/CLASS NO. >	
DATE >	28 SEP 2005
GRADE >	1183, 1209
QUALITY >	DI GRAD BY >





। माती म. न. या. चय
गस्त्यावर ठेव नये

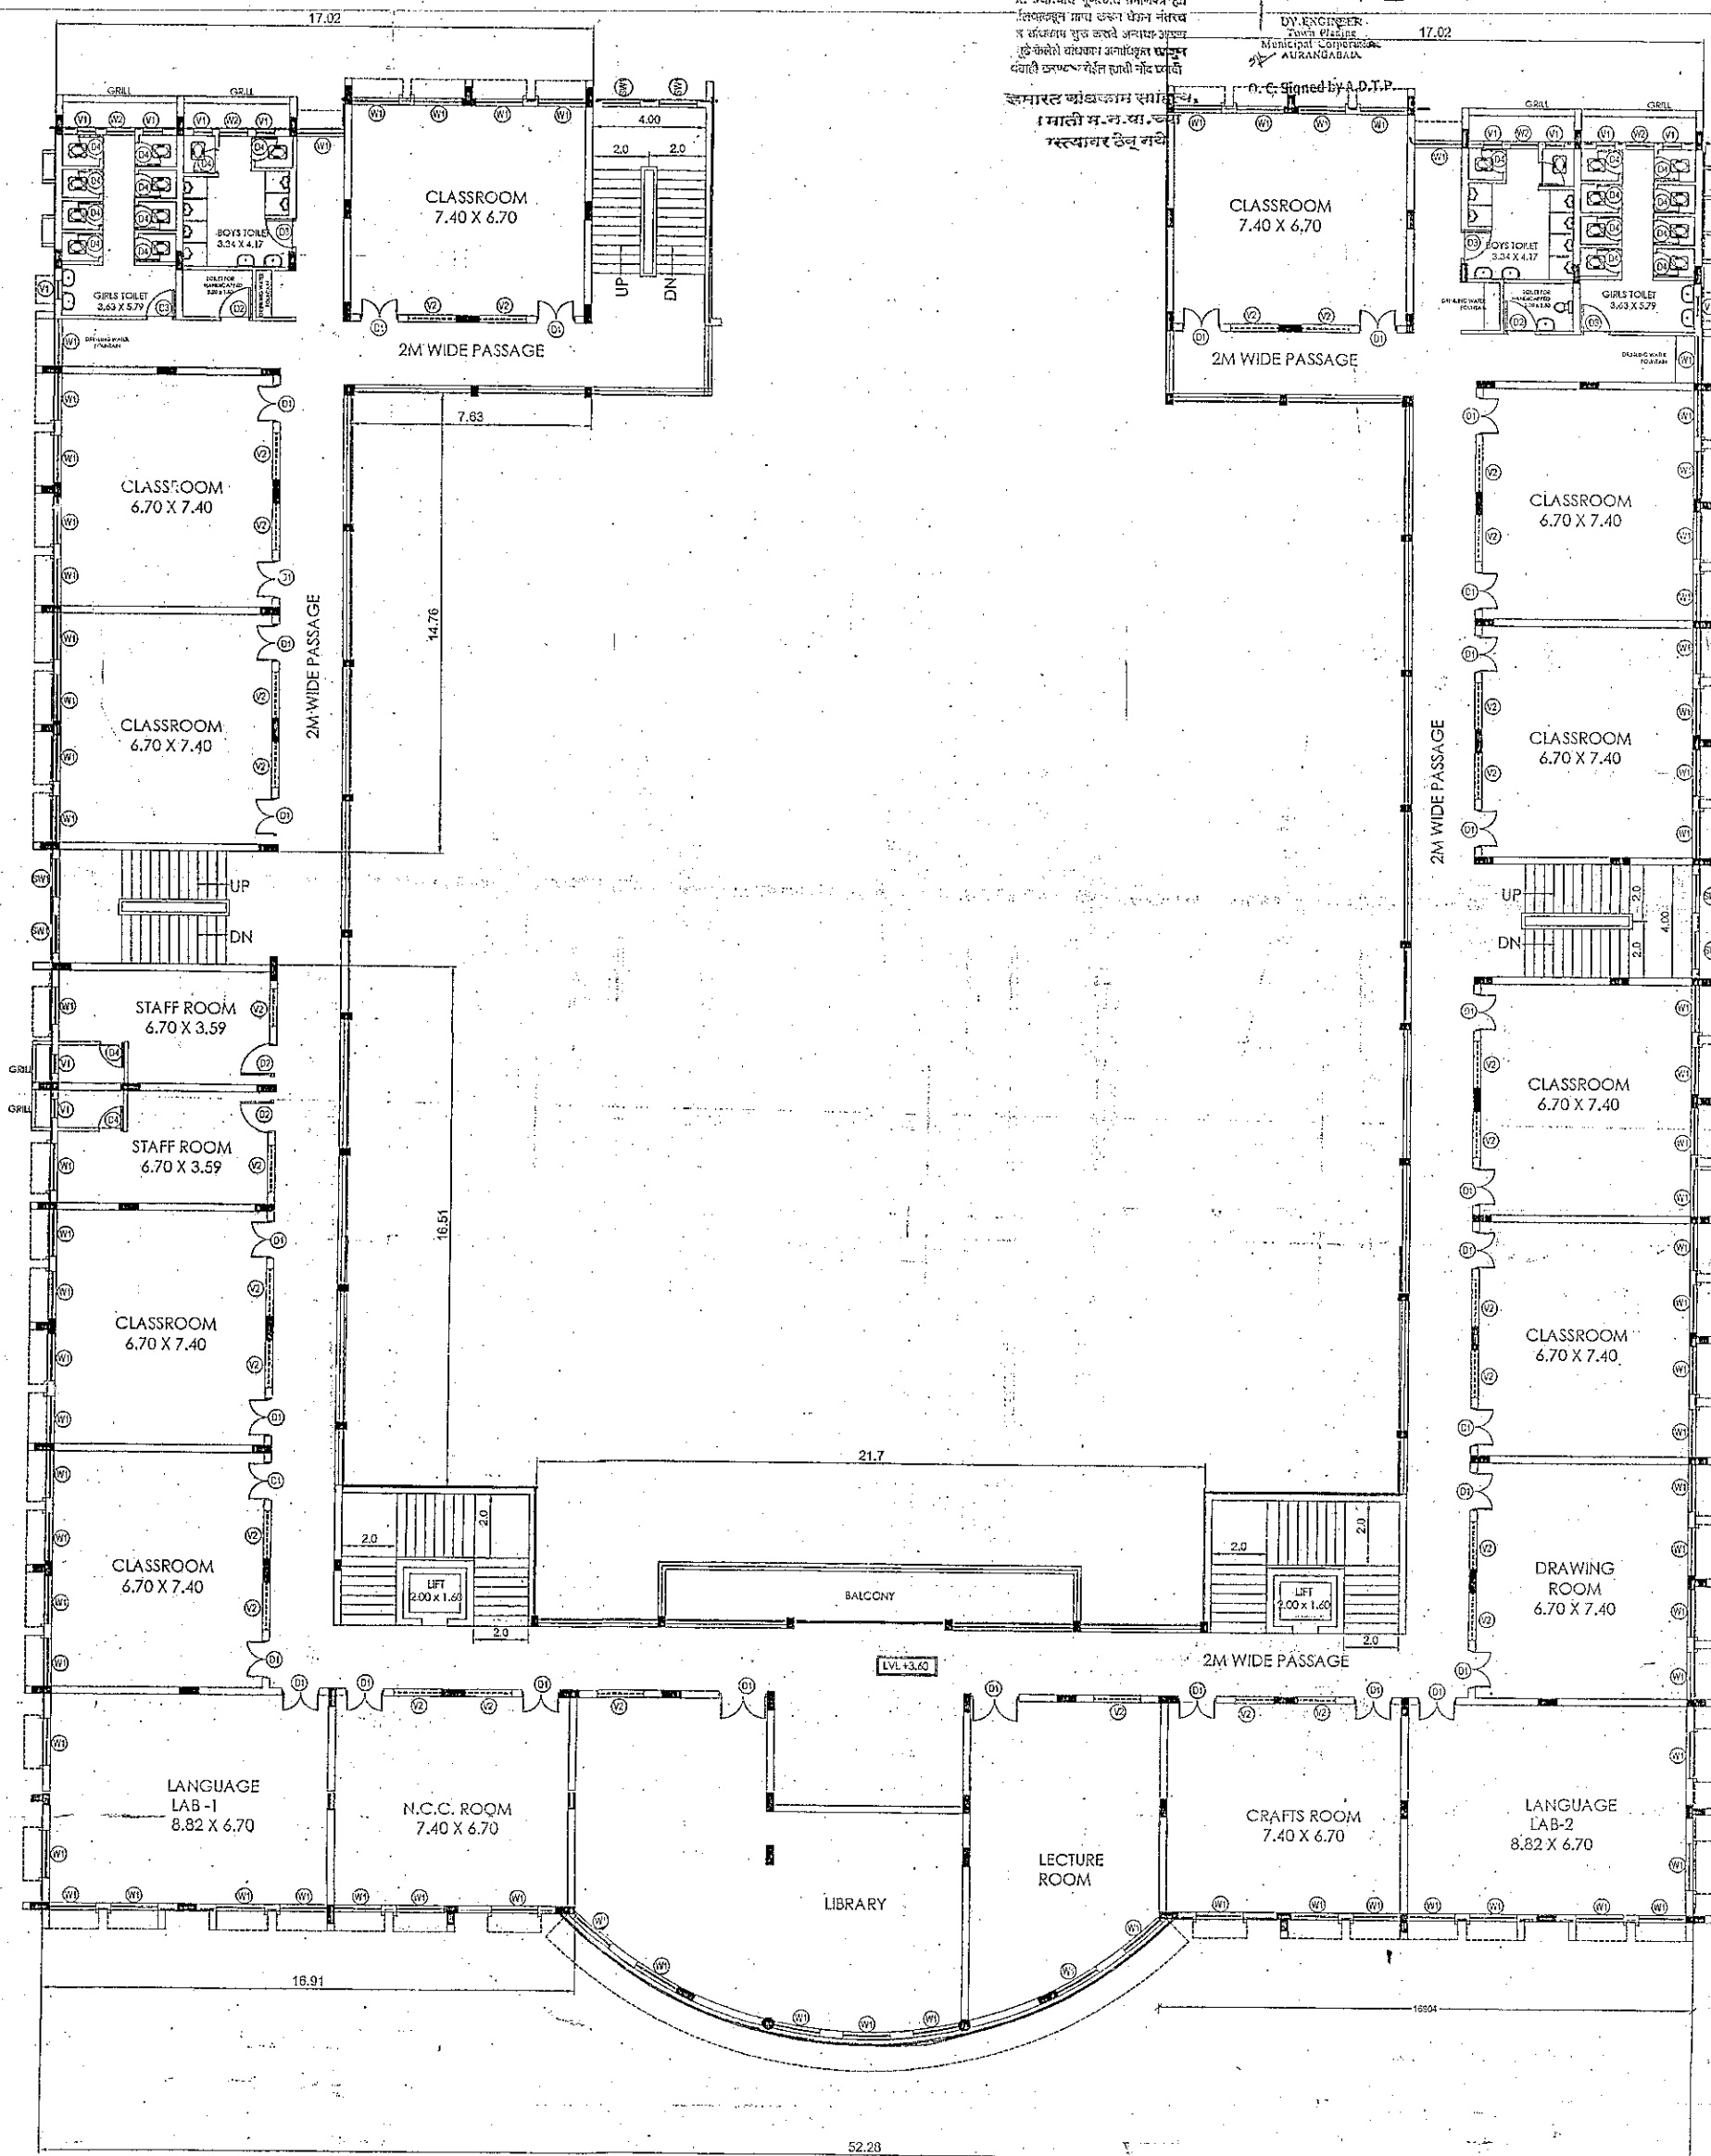

TYP. FIRST, SEC. & THIRD FLOOR PLAN
SCALE - 1:100